





SMUTEČNÍ SÍŇ V MORAVSKÉ NOVÉ VSI

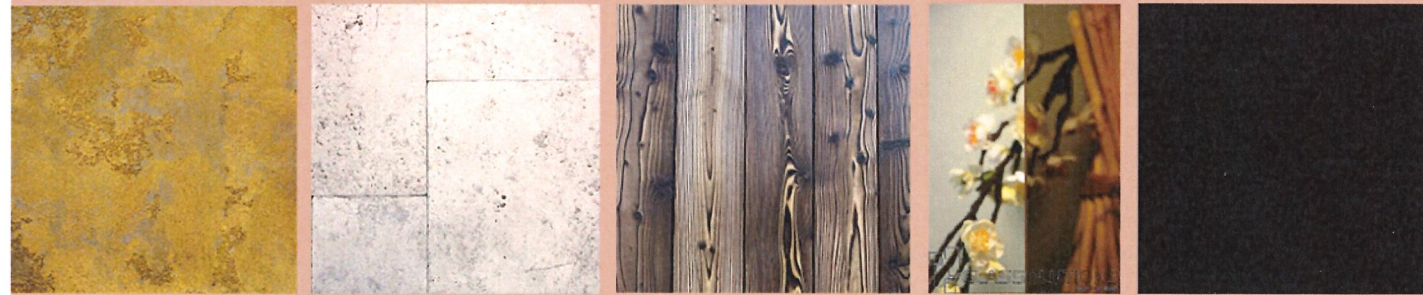


AUTOR: ING. ARCH. JANA KOŠUT PETRJÁNOŠOVÁ

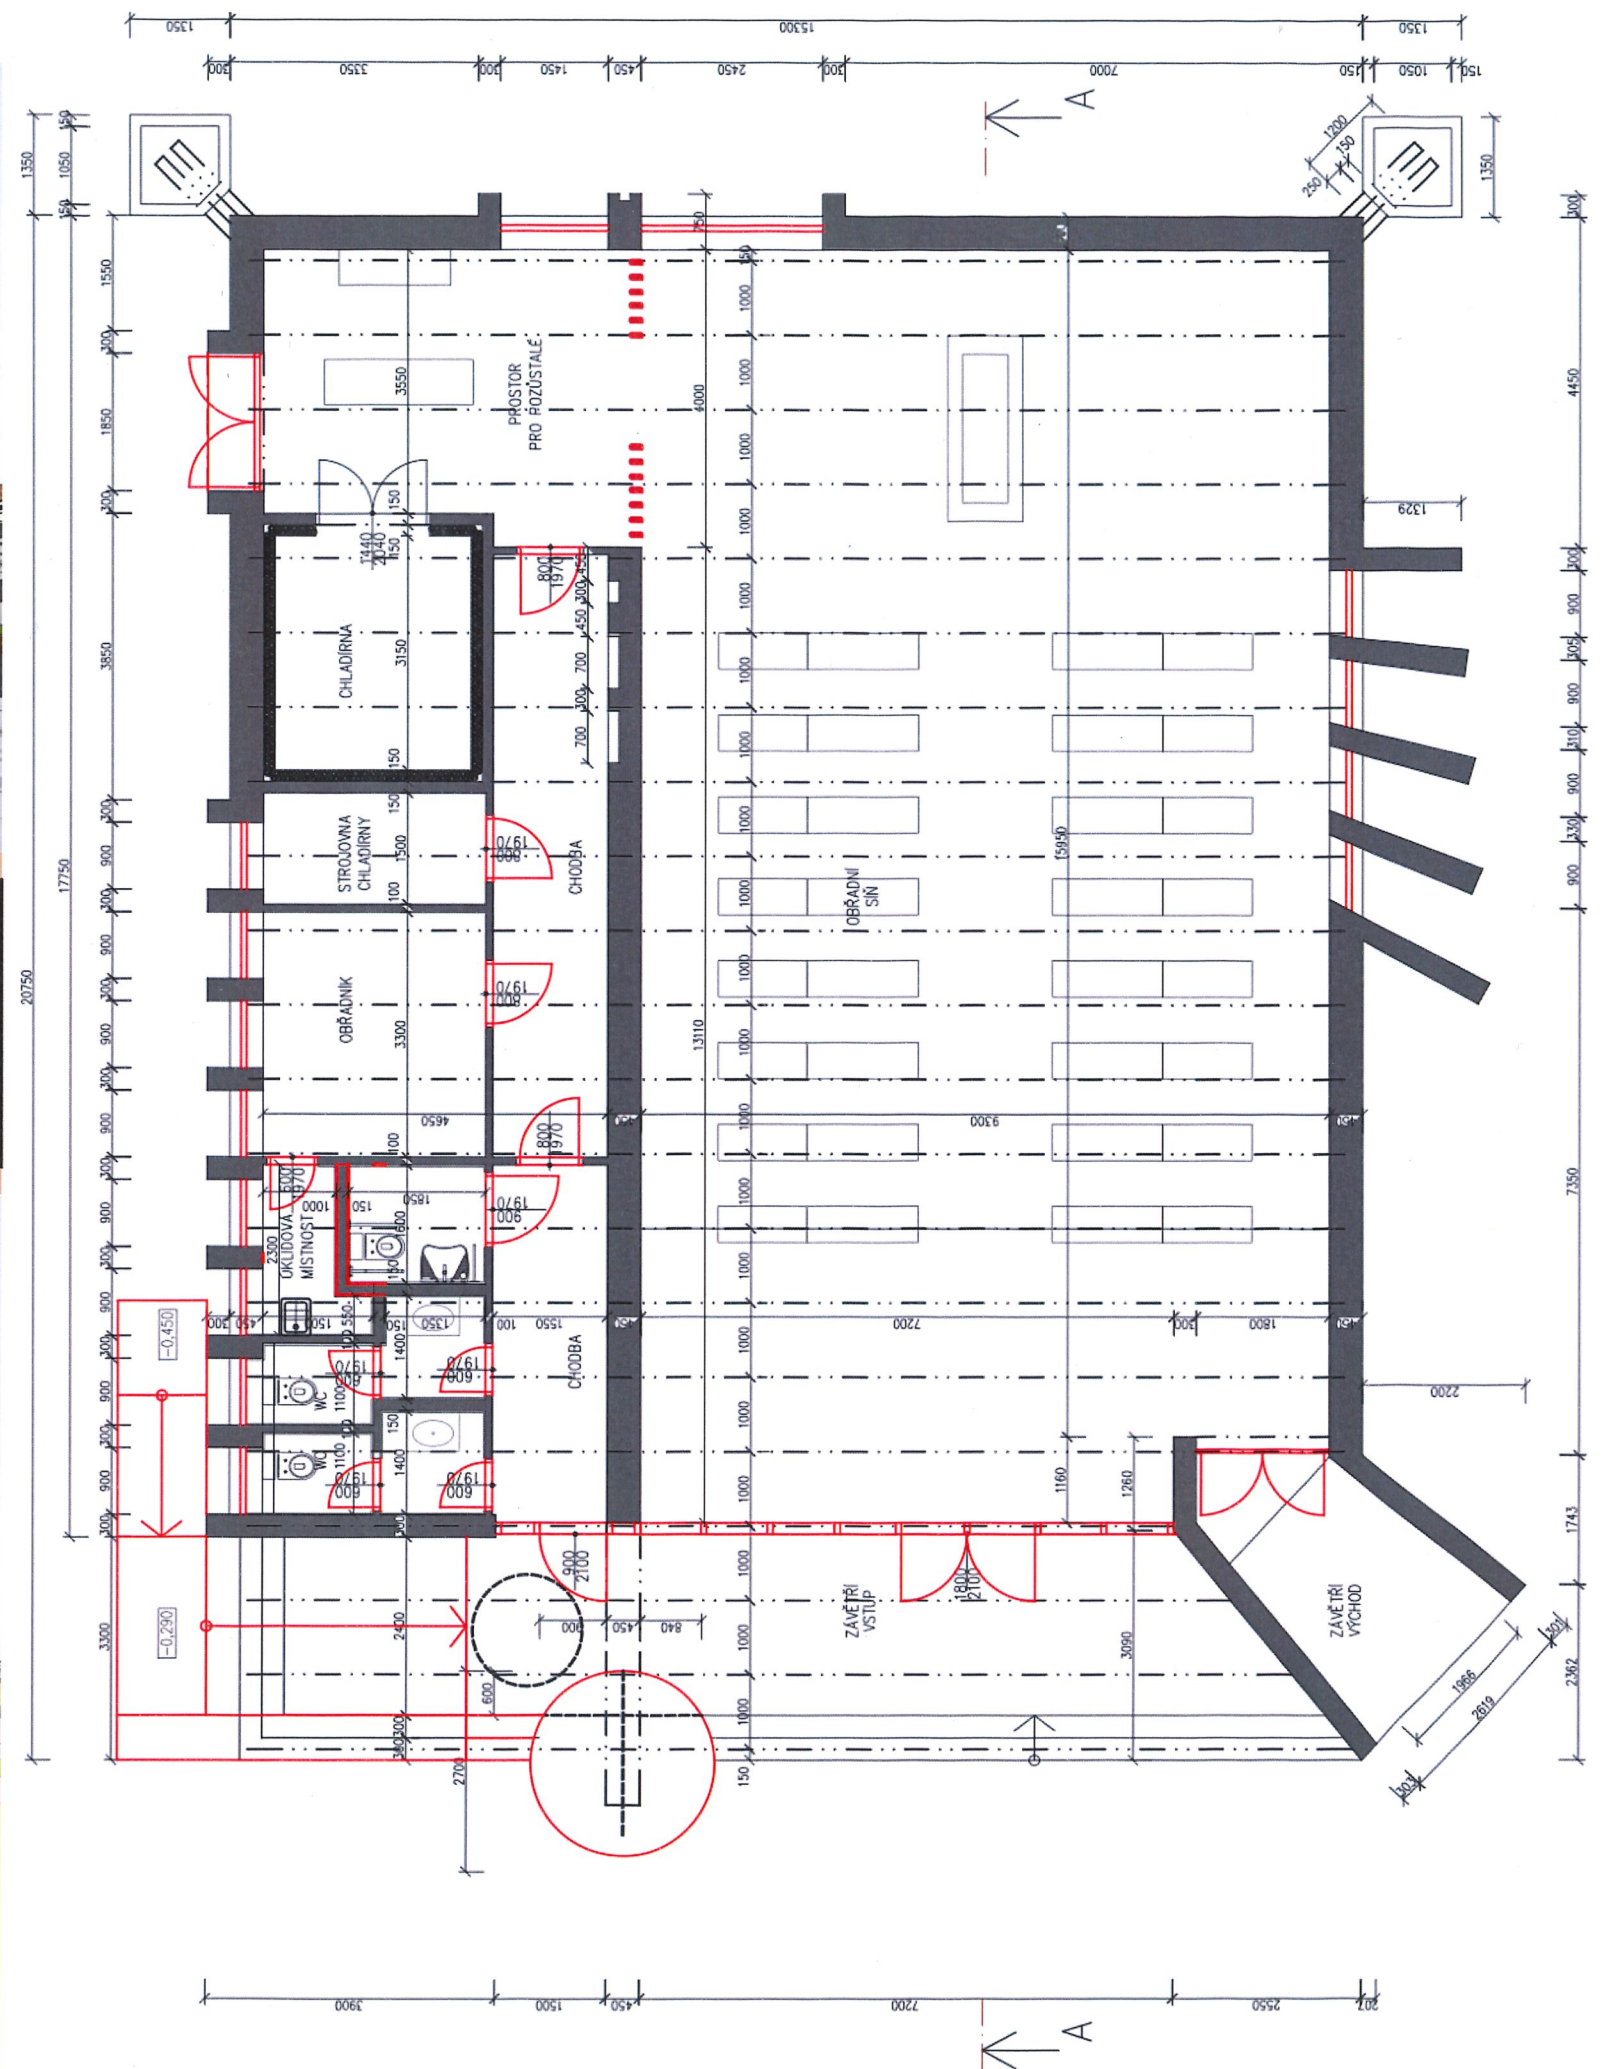

SMUTEČNÍ SÍŇ V MORAVSKÉ NOVÉ VSI - INTERIÉR

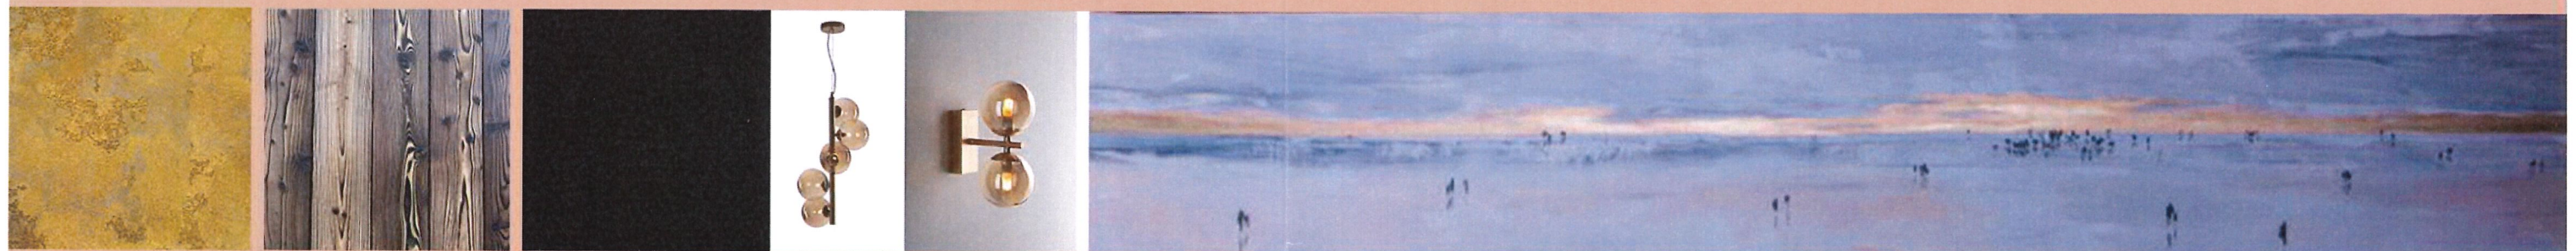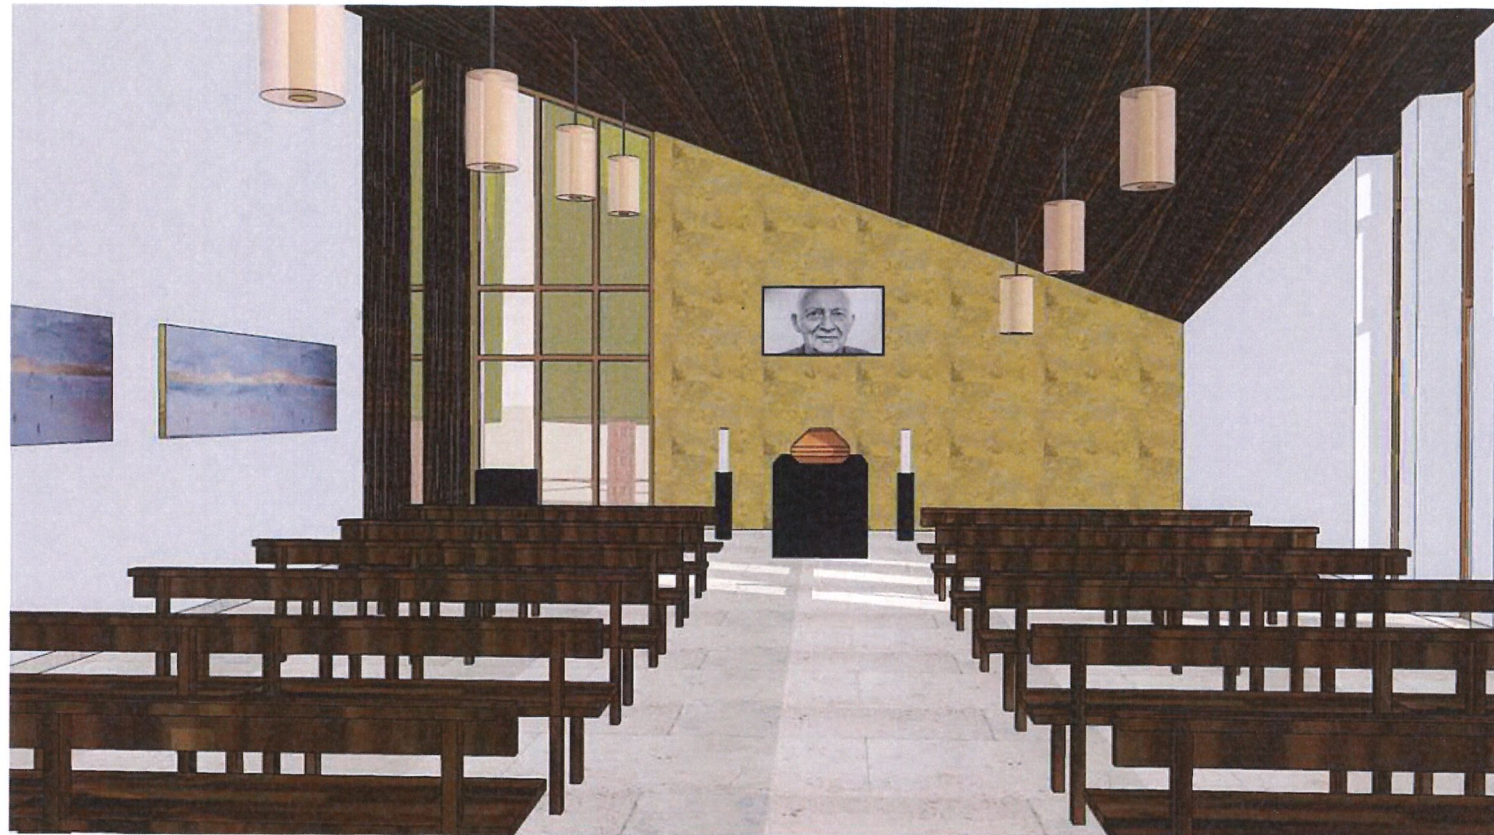

An architectural rendering of a modern building complex. The main building features a large, cantilevered roof structure with a yellow underside, supported by a white frame. It has a large glass facade. In the foreground, there is a green lawn area enclosed by a brick wall and a black metal fence. A paved path runs along the side of the lawn. The background shows a clear sky and a distant horizon.

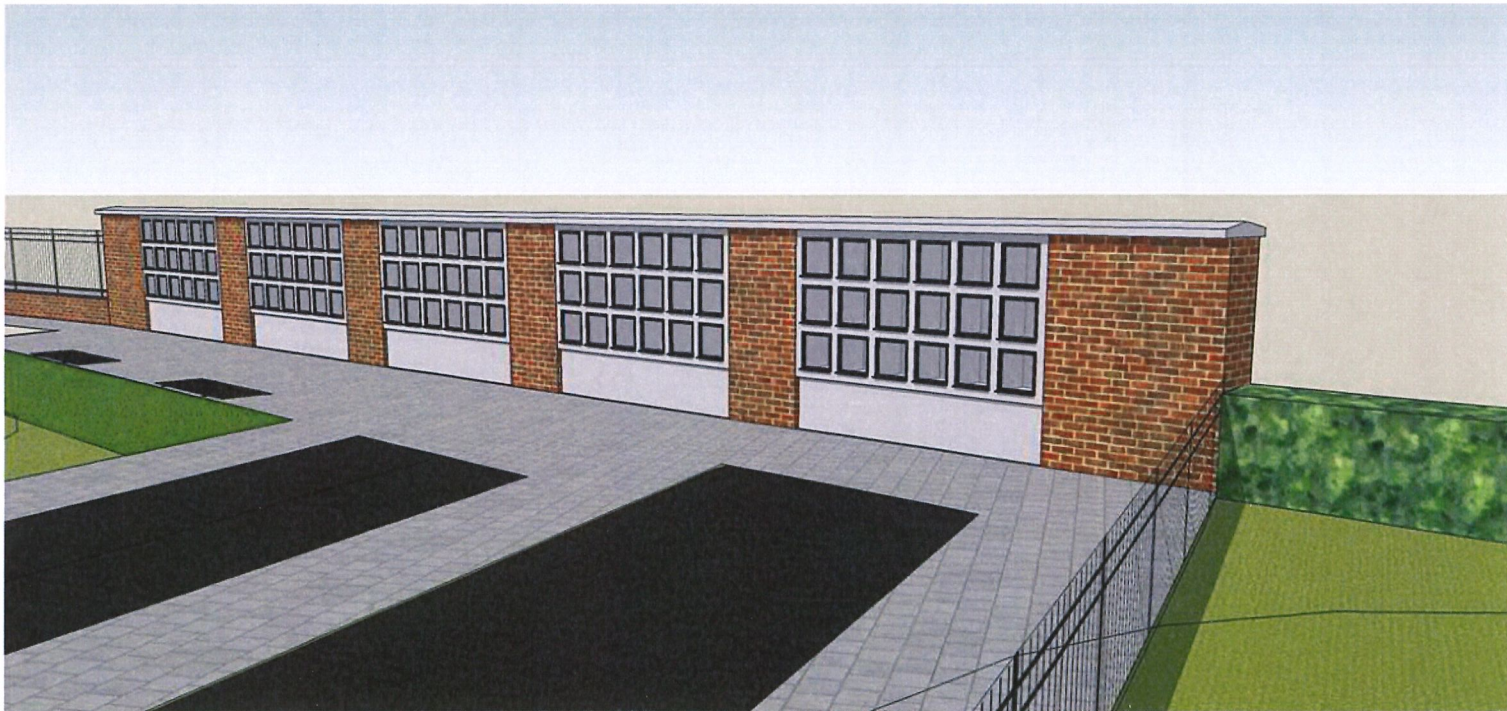[illegible]